



# Karsemoserenden.

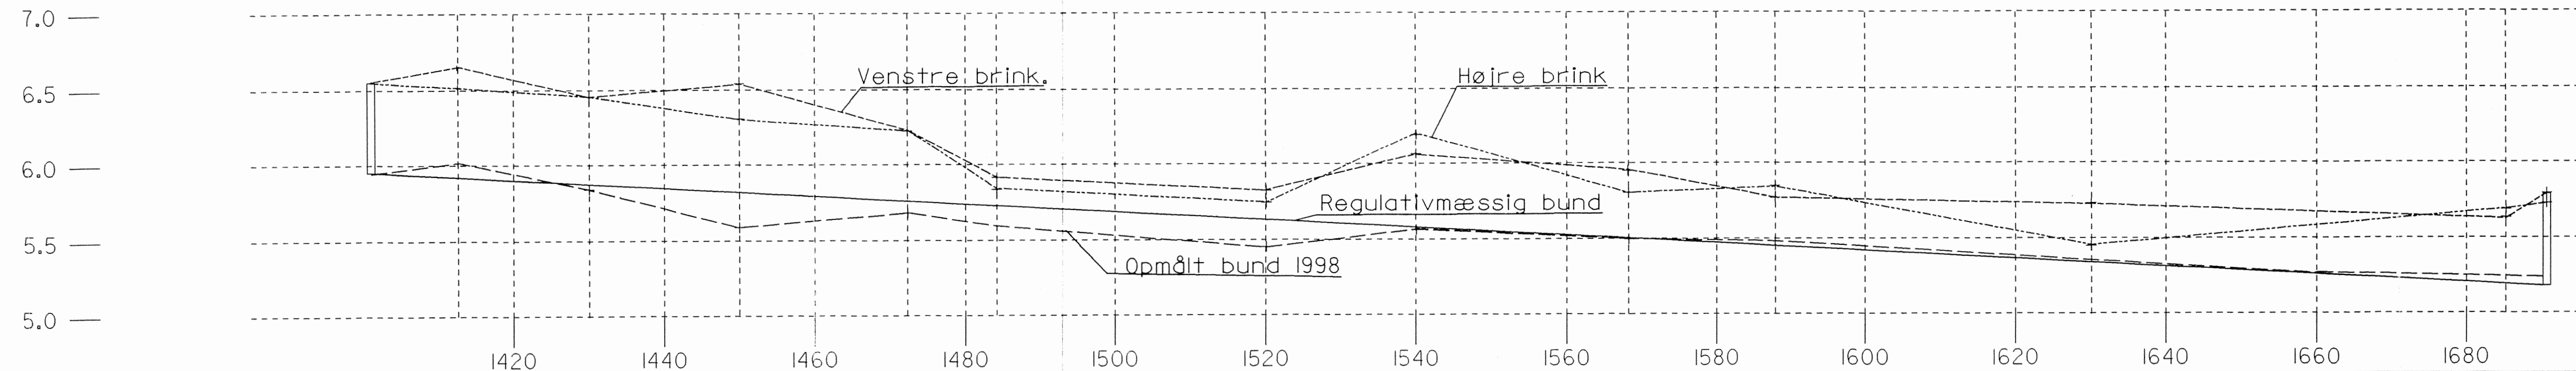

Stationering (m):	1401	1413	1430	1450	1472	1484		1520	1540	1568	1588		1630		1685	1691
Regulativ bundkote (m):	5.95	5.90		5.79			5.69		5.58		5.47		5.37		5.26	5.18

 <b>BJERGSTED KOMMUNE</b>		<b>TEKNISK AFDELING</b> Højvangen 9, 4470 Svebølle TLF.: 59 29 33 99	
SAG: Karsemoserenden		SAGS NR.: -	
EMNE: Længdeprofil, regulativ		DATO: 28/10-98	
MÅL: 1:500	TEGNER: LAH	KONTROL: -	TEGN. NR.: -