



SIGNATURER:

SI : SKALAPÆL

ST. 13.7

ST. 319.9

ST. 660.0

ST. 982.3

ST. 1315.5


KOORDINATER I G.I.-SYSTEM 1934.  
SIGNATURER IFØLGE DANSK STANDARD 198.  
NULPLAN DNN.

PLANEN ER FREMSTILLET AF DATAKORT I/S  
VED LANDINSPEKTØR HENNING ØSTERGAARD  
UD FRA OPMALINGSKATALOGER

AF 10 DEC 93, 10 DEC 93, 10 DEC 93, 10 DEC 93,  
10 DEC 93

LÆNGDE 1:50  
HØJDE 1:50

KOTE-REFERENCENIVEAU

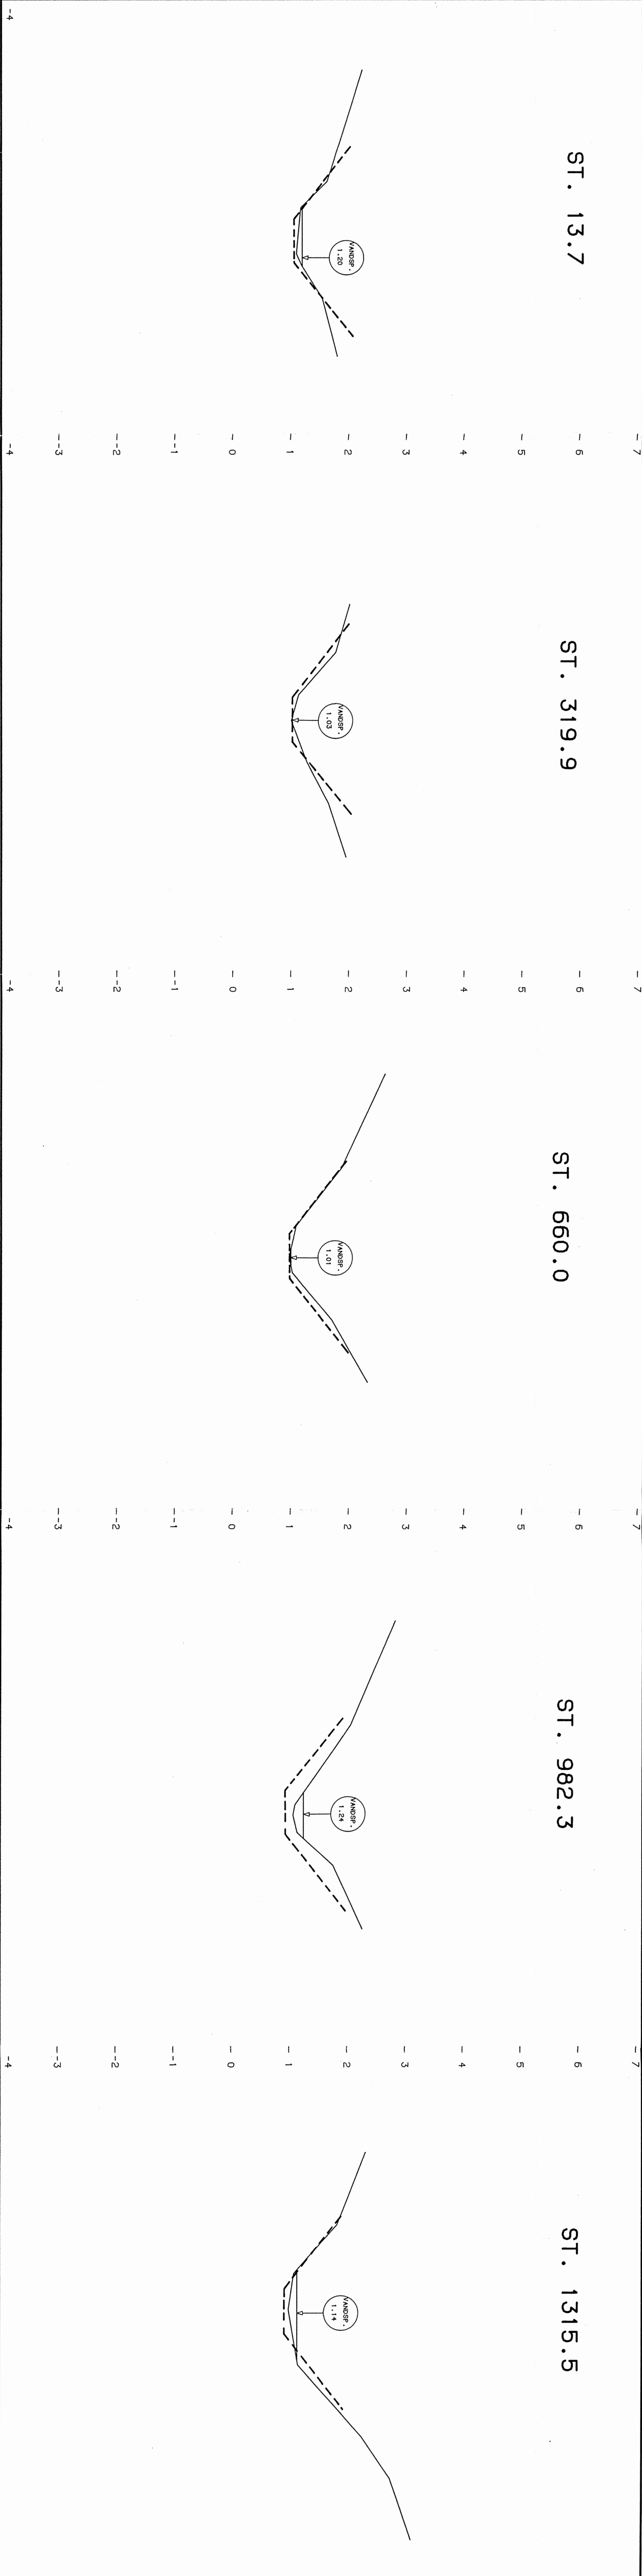

KOTE	STATION (METER)	HELVISNING
0.0	1.9	
2.4	2.4	
3.2	3.2	
3.3	3.3	
3.4	3.4	
3.4	3.4	
4.0	4.0	
5.0	5.0	
0.0	0.0	
0.8	0.8	
1.6	1.6	
2.0	2.0	
2.0	2.0	
2.1	2.1	
2.8	2.8	
3.5	3.5	
4.4	4.4	
0.0	0.0	
1.6	1.6	
2.6	2.6	
3.0	3.0	
3.1	3.1	
3.1	3.1	
3.3	3.3	
3.4	3.4	
4.2	4.2	
5.3	5.3	
0.0	0.0	
1.7	1.7	
2.9	2.9	
3.1	3.1	
3.3	3.3	
3.3	3.3	
3.6	3.6	
3.7	3.7	
4.1	4.1	
5.2	5.2	
0.0	0.0	
1.3	1.3	
2.1	2.1	
2.1	2.1	
2.7	2.7	
2.8	2.8	
3.6	3.6	
3.7	3.7	
4.9	4.9	
5.6	5.6	
6.7	6.7	

UDG.	REVISION	TEGN. DATO	KONTR. DATO	GRK.

HENNING ØSTERGAARD  
LANDINSPEKTØR  
KALUNDBORGEN 148, 4300 HOLBÆK  
Tlf. 5343 1909

STOREMOSE Å  
BJERGSTED KOMMUNE,  
TVÆRPROFIL

OPR. NR: 6973.06 6973.06 6973.06 6973.06 6973.06  
J.NR. 6973  
TEGN. NR.

MAK 1:50 / 1:50  
FORMAT I MM: 114x8297