


PLANEN ER FREMSTILLET AF DATAKORT I/6
VED LANDINSPEKTØR HENNING ØSTERGAARD
UD FRA OPMALINGSKATALOGER
AF 28 FEB 94


LÆNGDE 1:2000
HØJDE 1:100
KOTE-REFERENCENIVEAU

KOTE	STATION (METER)	HEVSNING
1.87	1693.6	
1.86	1720.2	
1.64	1764.7	
1.41	1804.8	
1.36	1851.0	
1.32	1885.3	
1.26	1925.6	
1.13	1972.2	
1.02	2010.5	
0.98	2060.7	
0.89	2098.1	
0.92	2150.5	
0.81	2180.9	
0.90	2267.6	
0.78	2407.4	
0.87	2410.8	
0.69	2457.7	
0.61	2487.9	
0.85	2526.4	
0.88	2529.7	
1.06	2549.5	
0.78	2600.1	
0.78	2645.2	
0.70	2669.0	
0.69	2704.9	
0.60	2728.3	
0.55	2741.3	
0.63	2750.1	
0.72	2759.5	
0.57	2778.8	
0.69	2804.7	
0.56	2847.4	
0.64	2867.3	
0.54	2926.5	
0.45	2964.7	
0.44	2991.8	
0.33	2999.4	
0.22	3009.4	
0.05	3015.7	
0.21	3046.6	
0.22	3055.3	
0.15	3116.7	
0.02	3141.7	
-0.09	3188.3	
-0.18	3228.2	
-0.26	3268.7	
-0.36	3321.8	
-0.66	3354.8	
-0.76	3497.7	
-0.82	3605.8	
-0.83	3636.0	

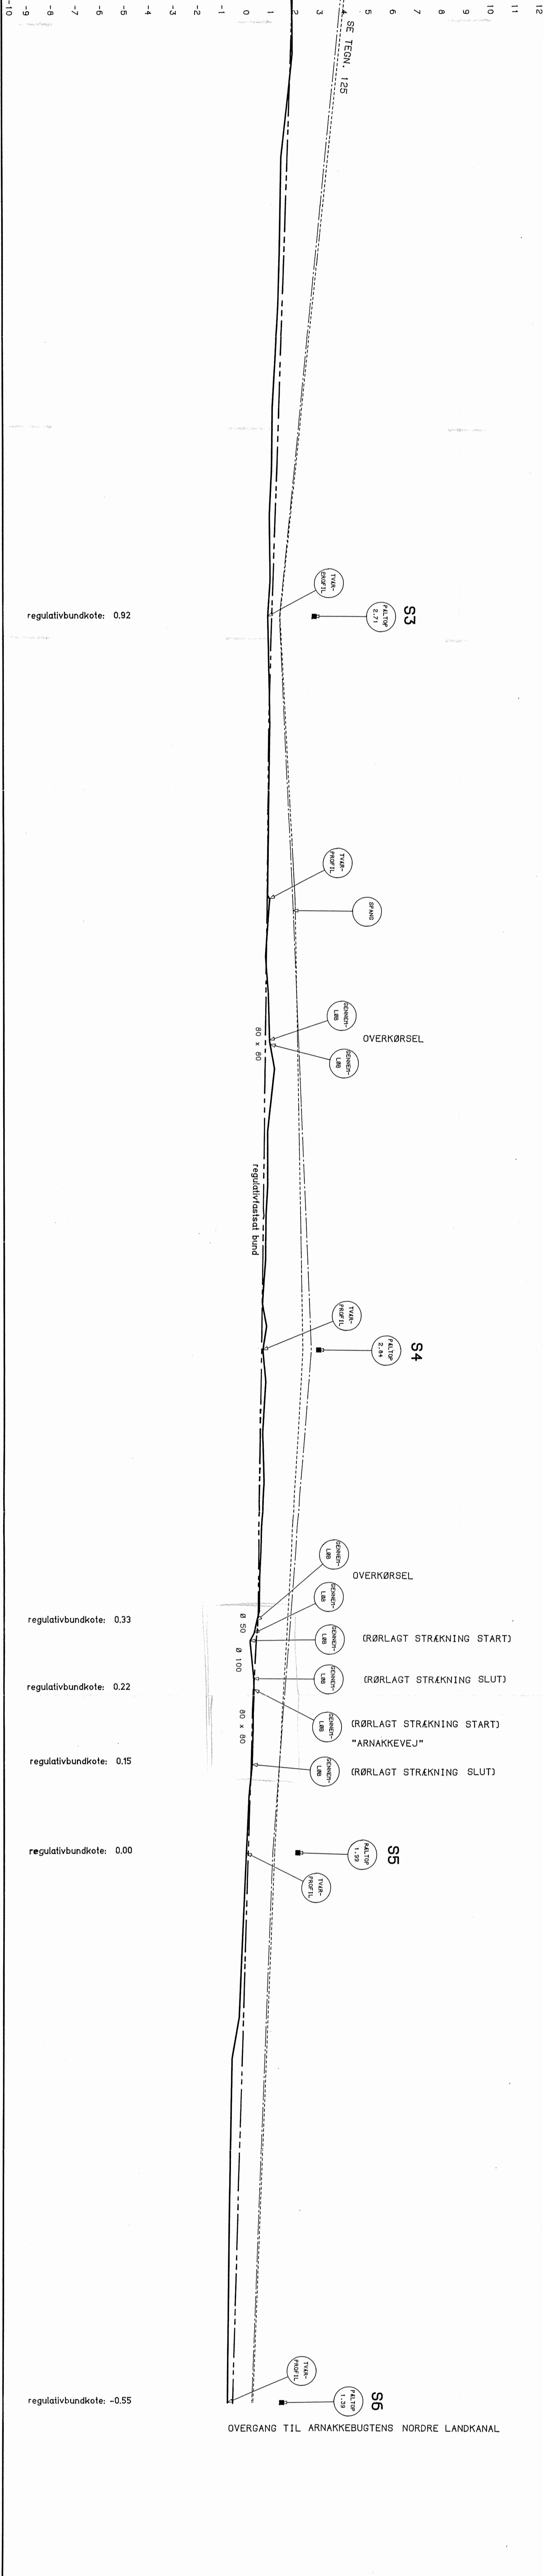

SIGNATURER:

----- HØJRE BRINK
----- VENSTRE BRINK

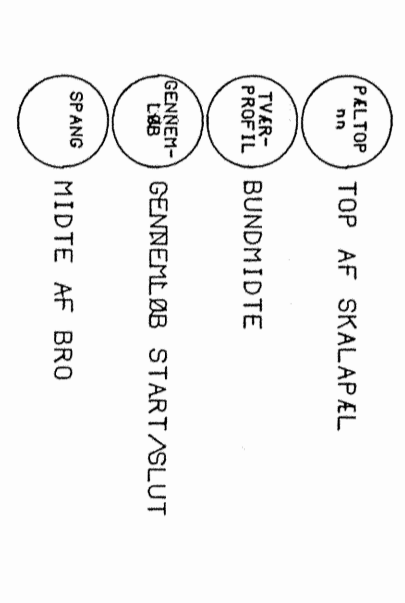

S1 : SKALAPÆL

UDG.	REVISION	TEGN. DATO	KONTROL DATO	UDTEGNET
				1 Mar 1994

KS.

HENNING ØSTERGAARD
LANDINSPEKTØR
KALUNDBORGVEJ 14B, 4300 HOLLBÆK
Tlf. 5343 1909

TORPELØBET
BJERGSTED KOMMUNE,

LÆNGDEPROFIL CPR NR: 6973.10

HAL 1:2000 / 1:100
FORMAT I MM: 1320x297

J.NR. 6973

TEGN. NR. **126**