













Hesteengsrenden

VASP

Lodret akse : kote i m skala 1:100
Vandret akse : afstand i m skala 1:100

— Kontrolopmåling maj 1997
— Gældende regulativ

Gørlev Kommune

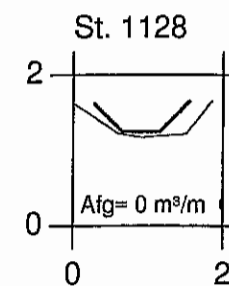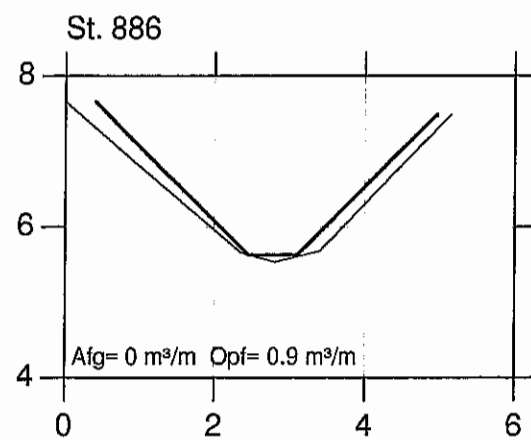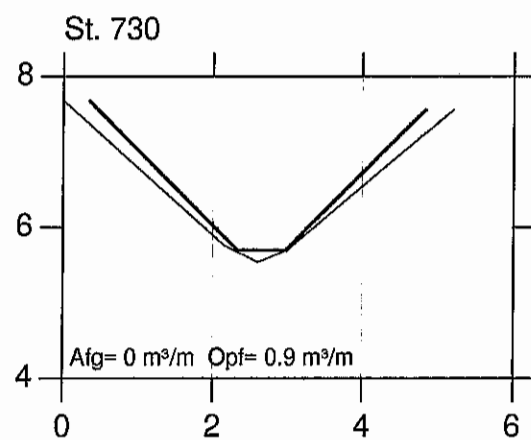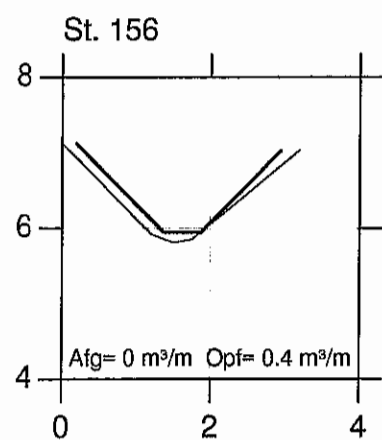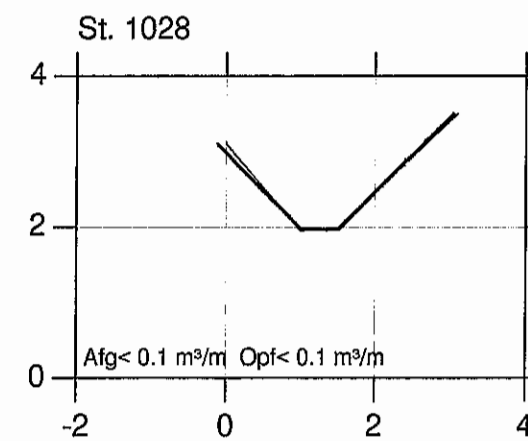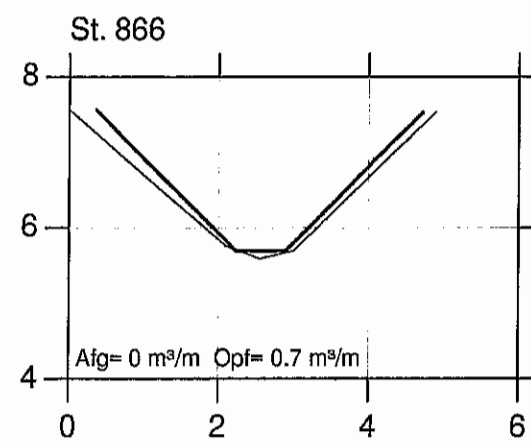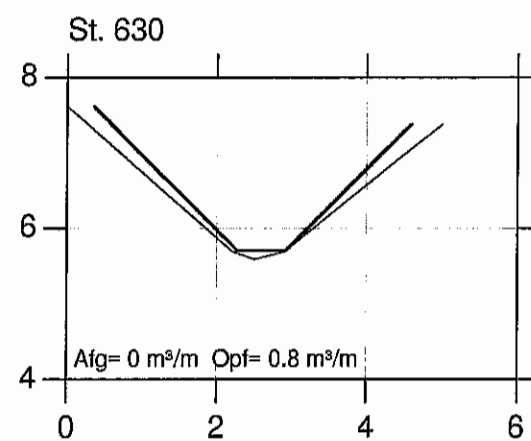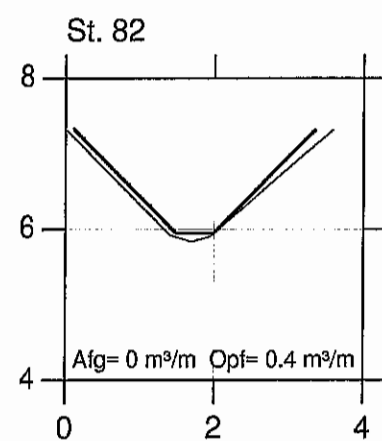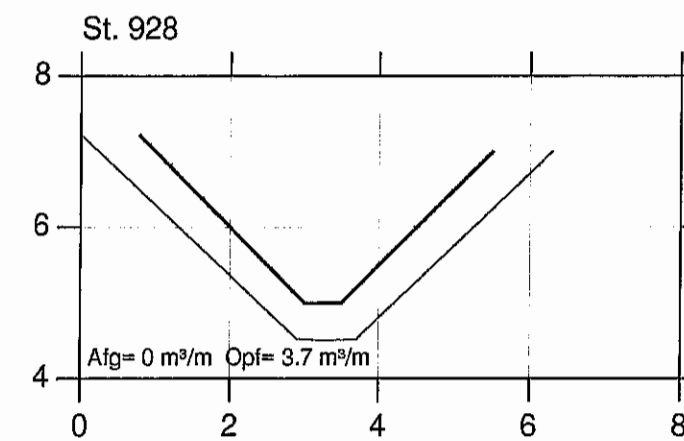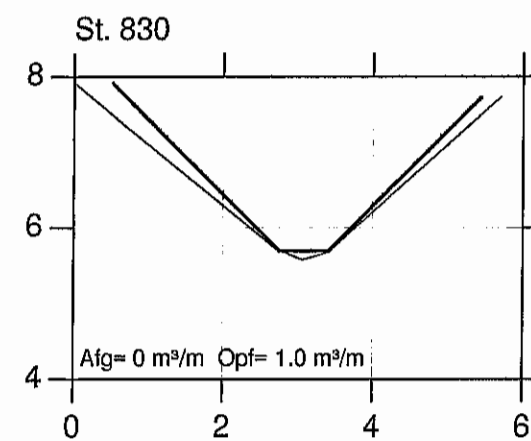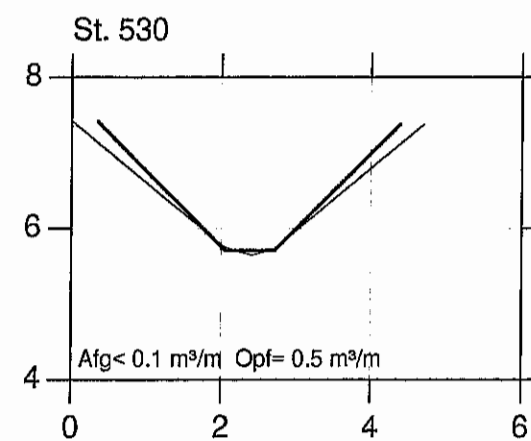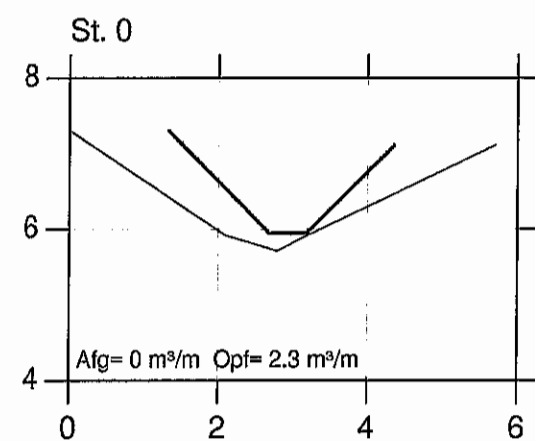

Hesteengsrenden


VASP 

Lodret akse : kote i m skala 1:100

Vandret akse : afstand i m skala 1:100

— Kontrolmåling maj 1997

— Gældende regulativ

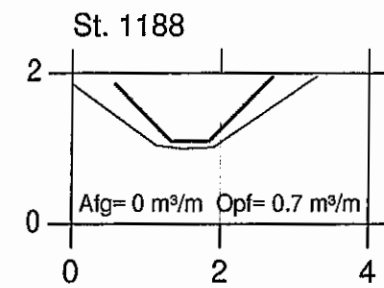

Gørlev Kommune 