

Holmen














VASP

Lodret akse : kote i m skala 1:100

Vandret akse : afstand i m skala 1:100

— Kontrolopmåling maj 1997
— Gældende regulativ

Gørlev Kommune

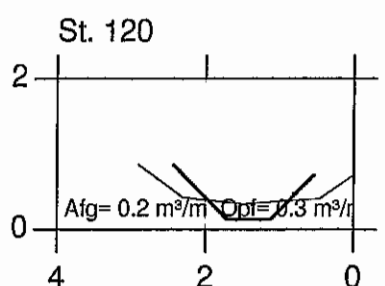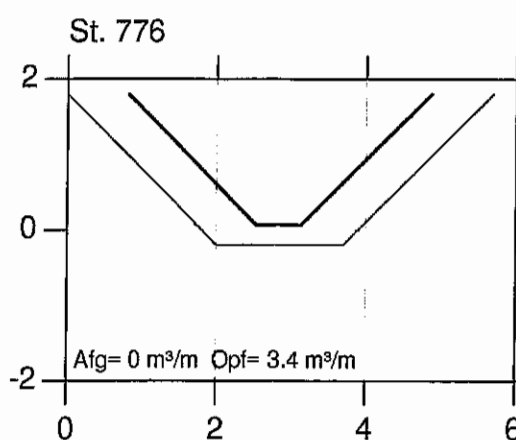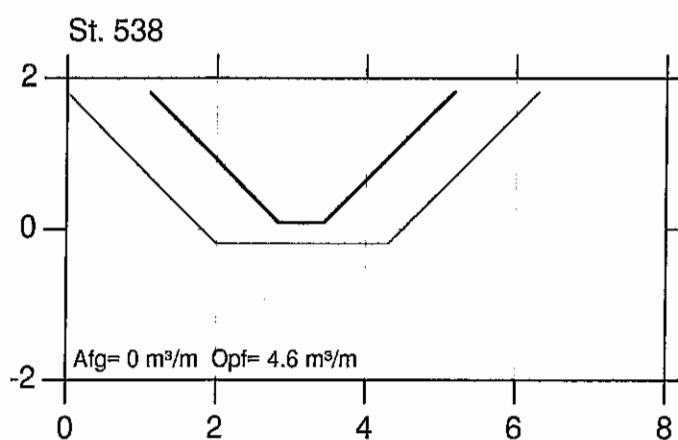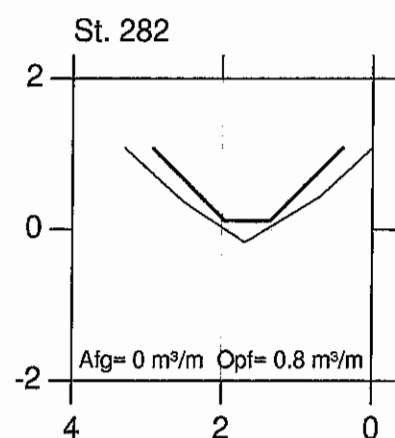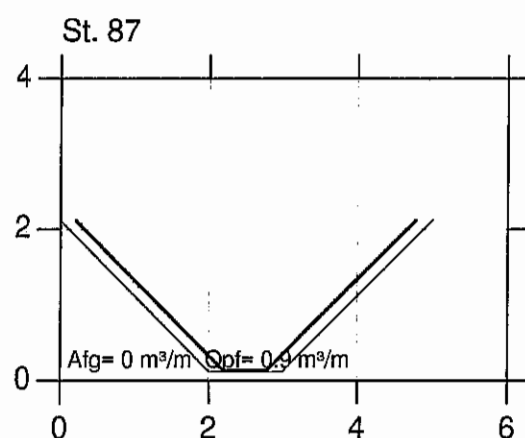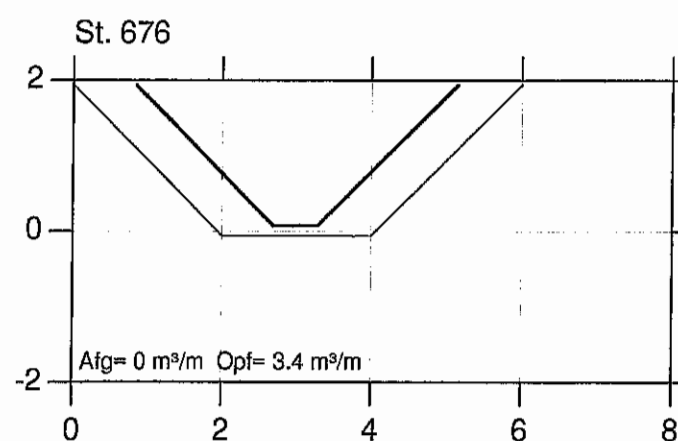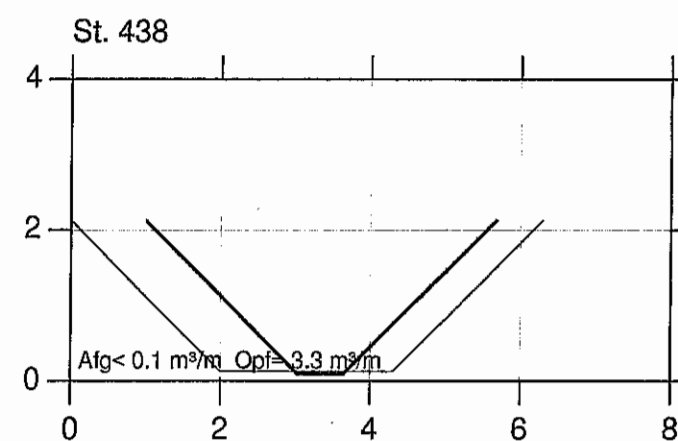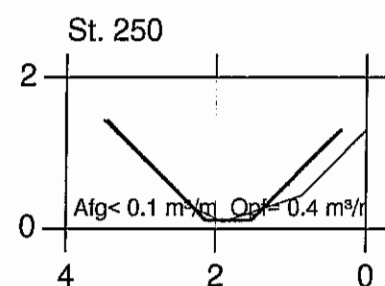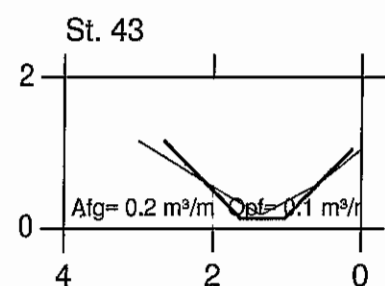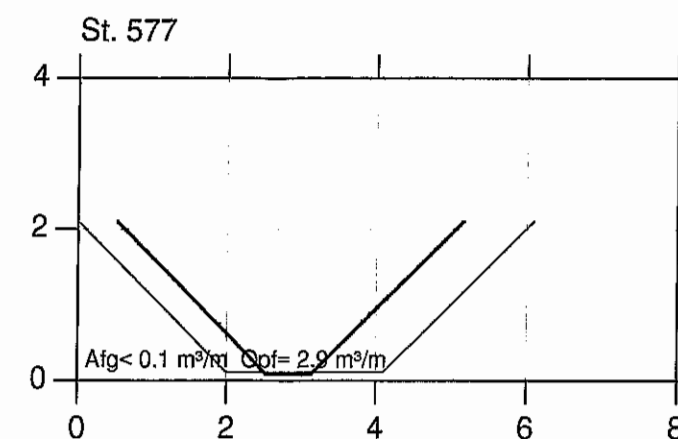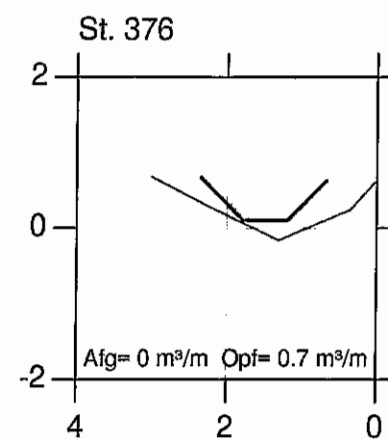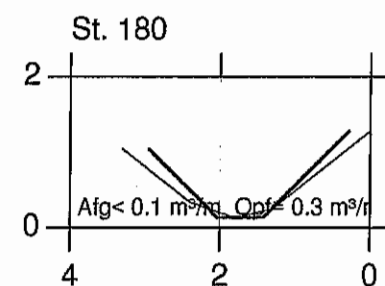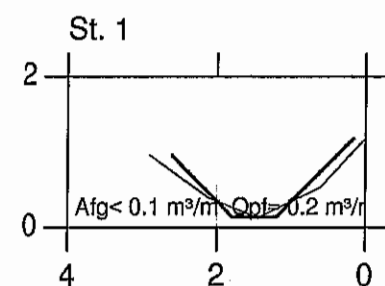










Holmen

VASP

Lodret akse : kote i m skala 1:100
Vandret akse : afstand i m skala 1:100

— Kontrolopmåling maj 1997
— Gældende regulativ

Gørlev Kommune

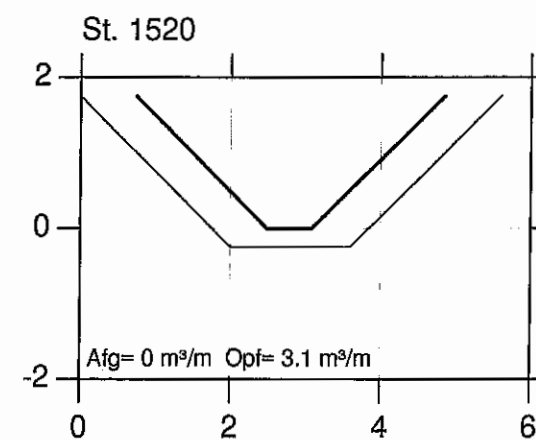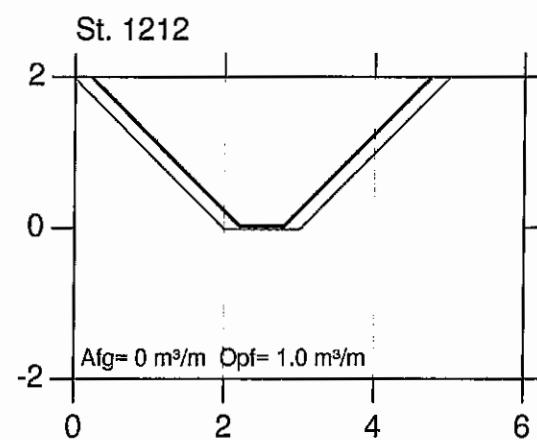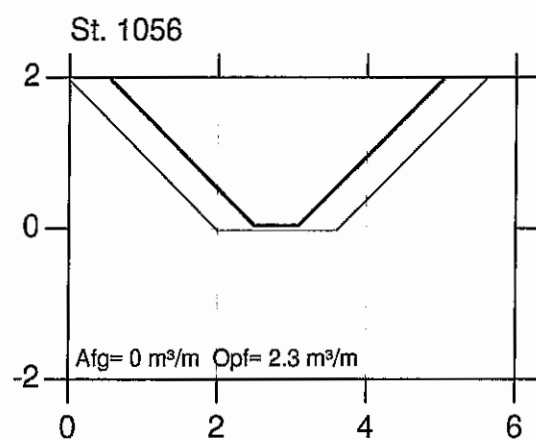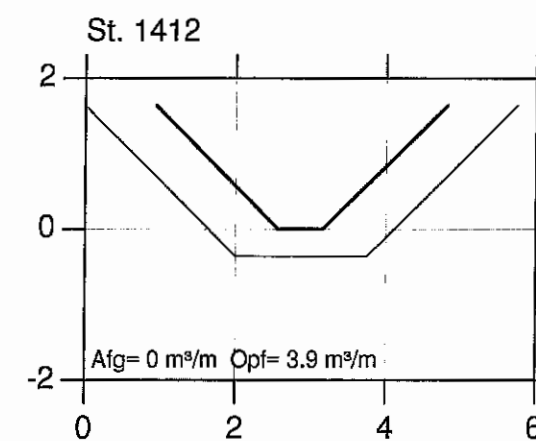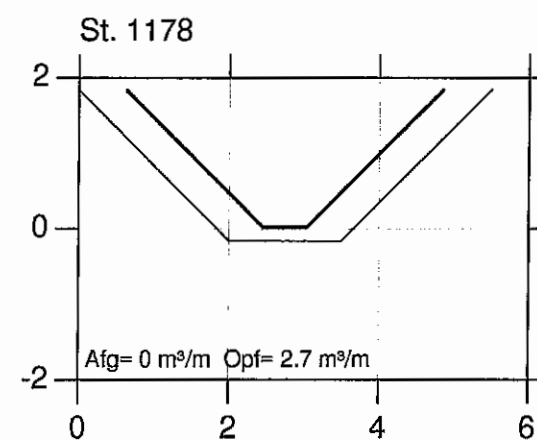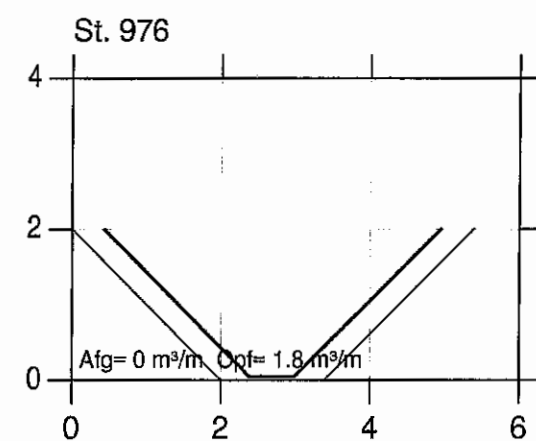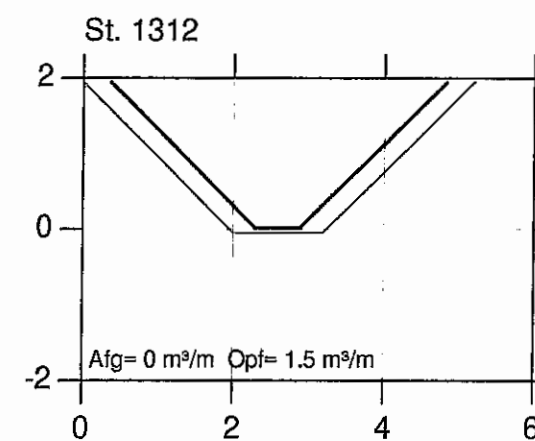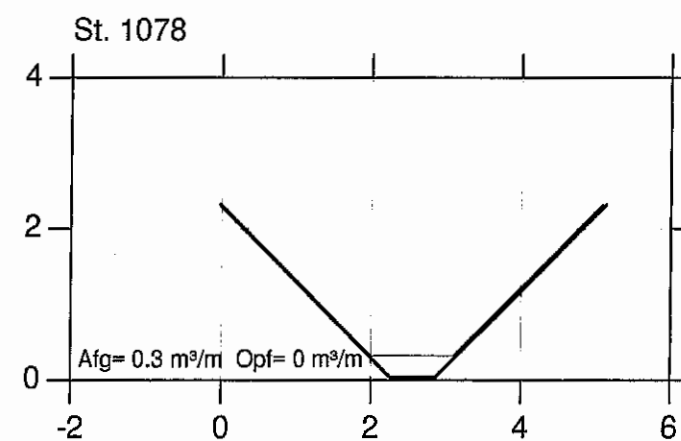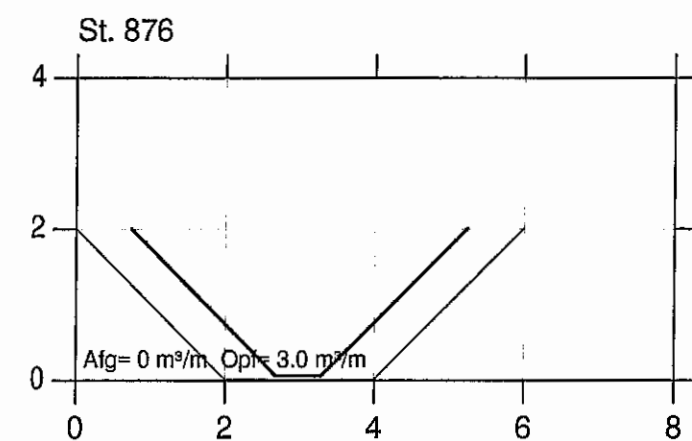

Holmen

VASP













Lodret akse : kote i m skala 1:100

Vandret akse : afstand i m skala 1:100

— Kontrolopmåling maj 1997

— Gældende regulativ

Gørlev Kommune

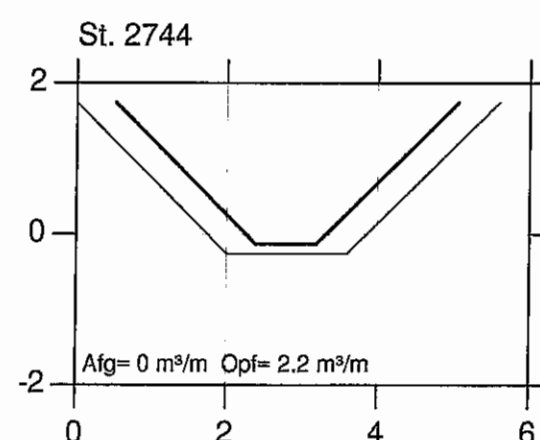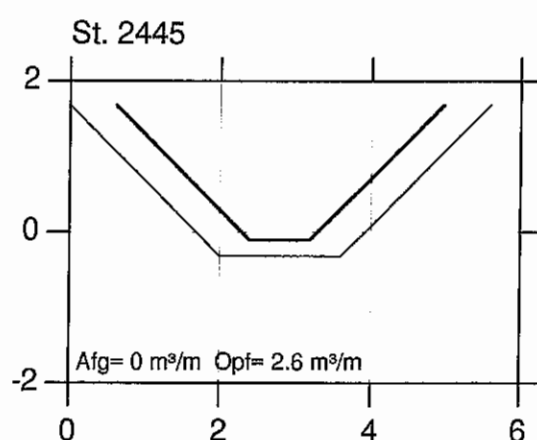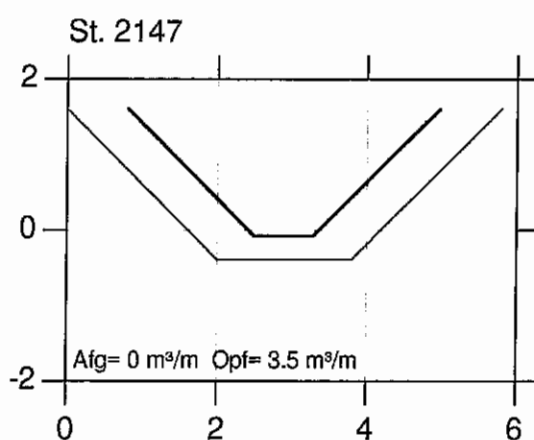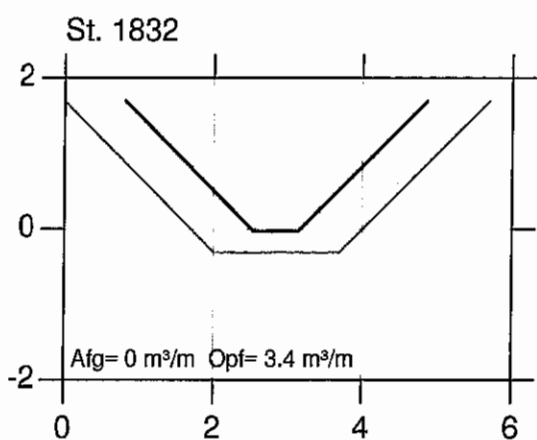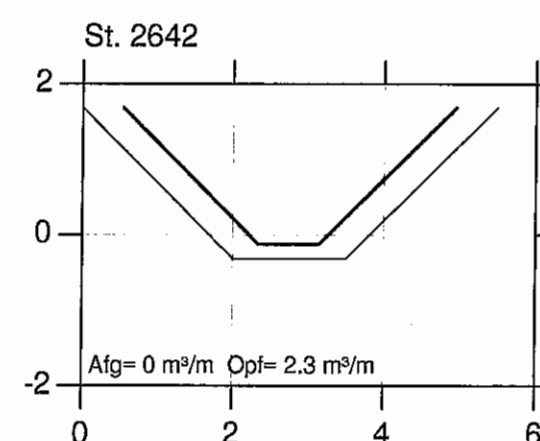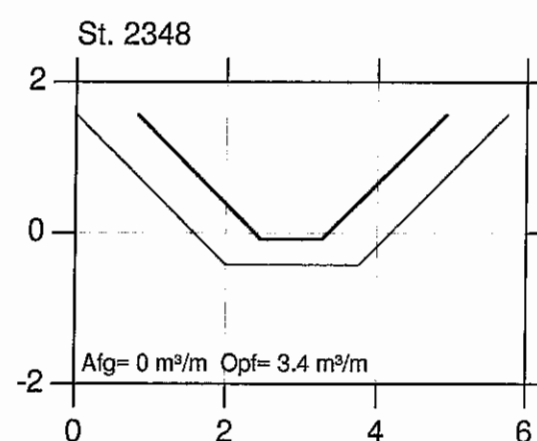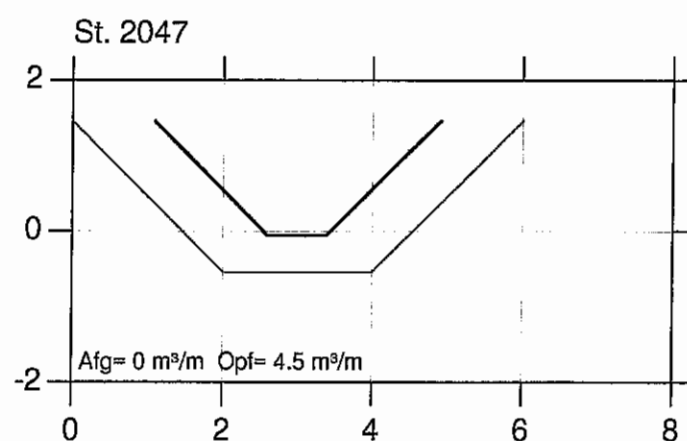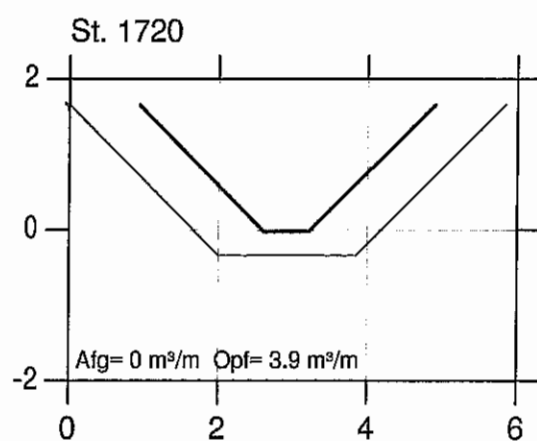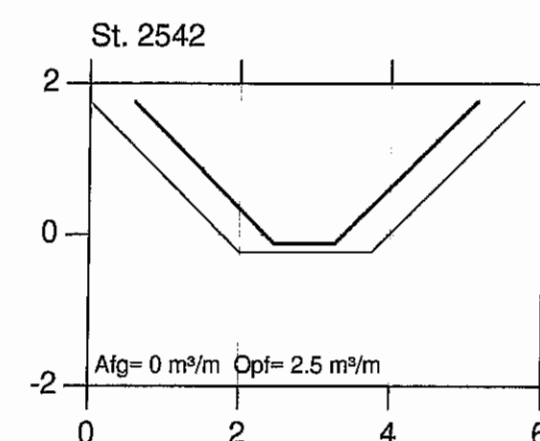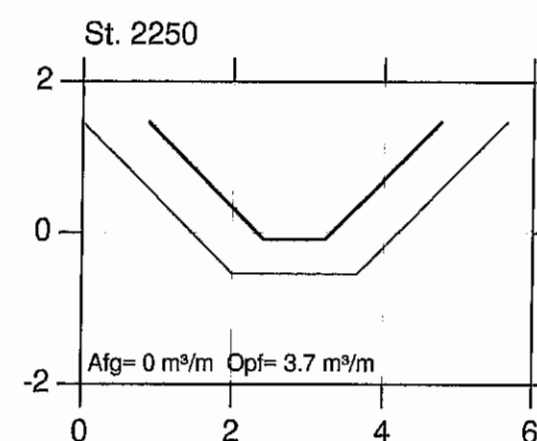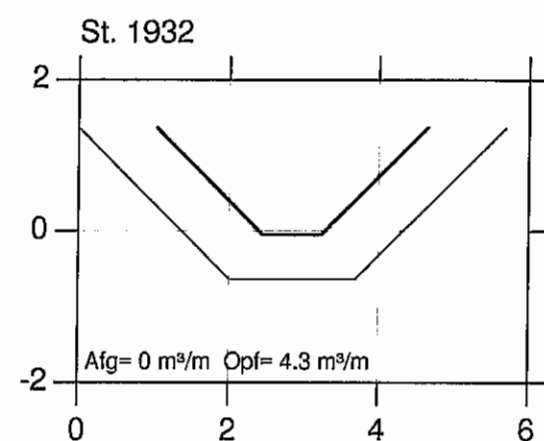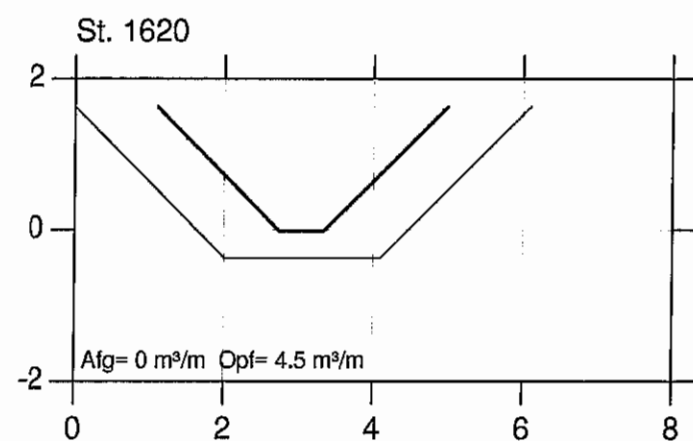

Holmen

VASP

Lodret akse : kote i m skala 1:100
Vandret akse : afstand i m skala 1:100

— Kontrolopmåling maj 1997
— Gældende regulativ

Gørlev Kommune

